

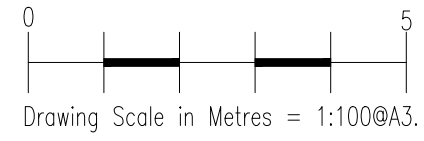



Garage Details.

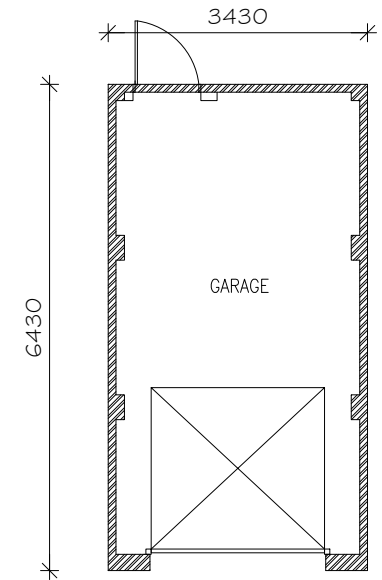


Drawing Status Planning.		
Drawn by	Date October 2015.	Project No
Scales @ A3 - 1:100. work to figured dimensions only		
Drawing Number CR/GT/1/A	Computer File No	

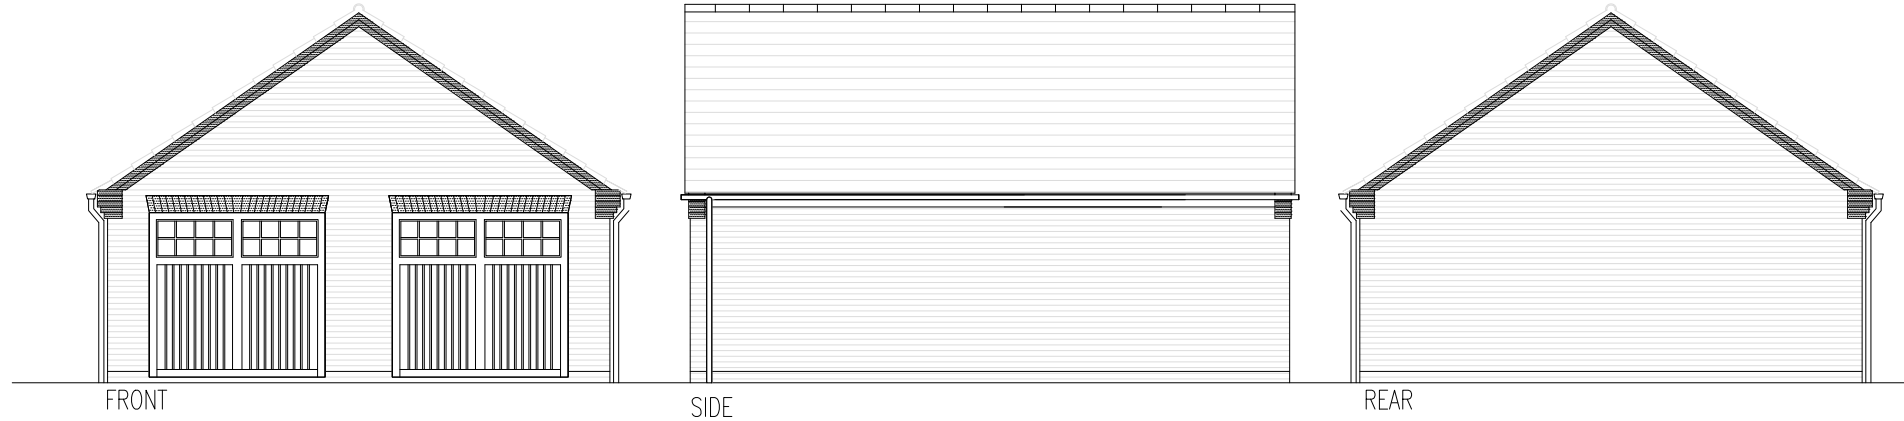

SINGLE

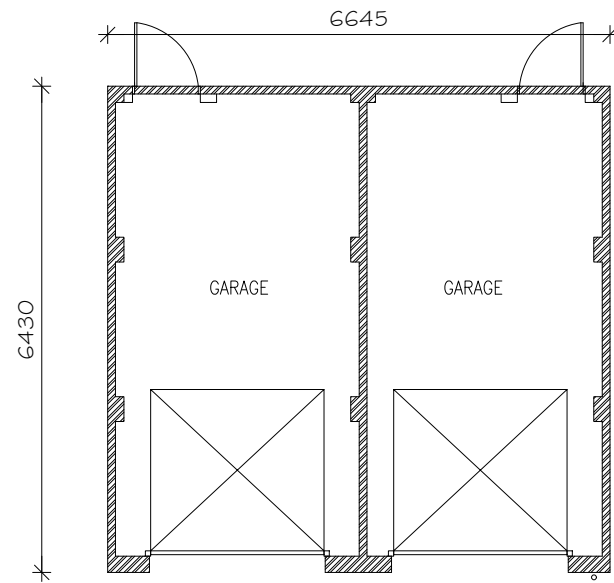

DOUBLE - SHARED

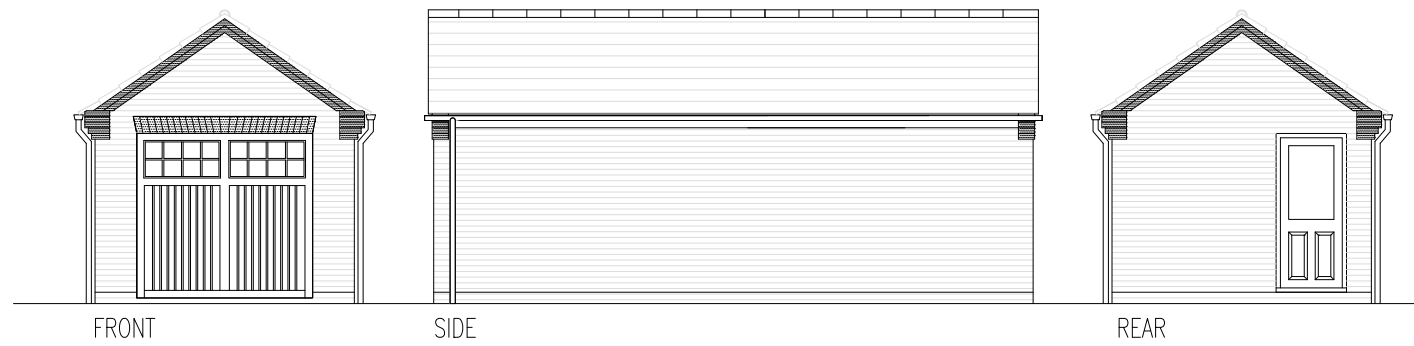

Rev	Date	Description	By
A	17.05.16.	Amendments to suit new site layout.	

Amendments

Project	Crowland Road, Eye Green, Peterborough..
---------	------------------------------------------

Title	Garage Details.
-------	-----------------

Client

Crowland Road, Eye Green.

Penrose Design Solutions Ltd.

49, Pochins Bridge Road
South Wigston
Leicester LE18 4NR

Tel. 0798 4579344.

