


Adcocks, Crease Drive
Crowland

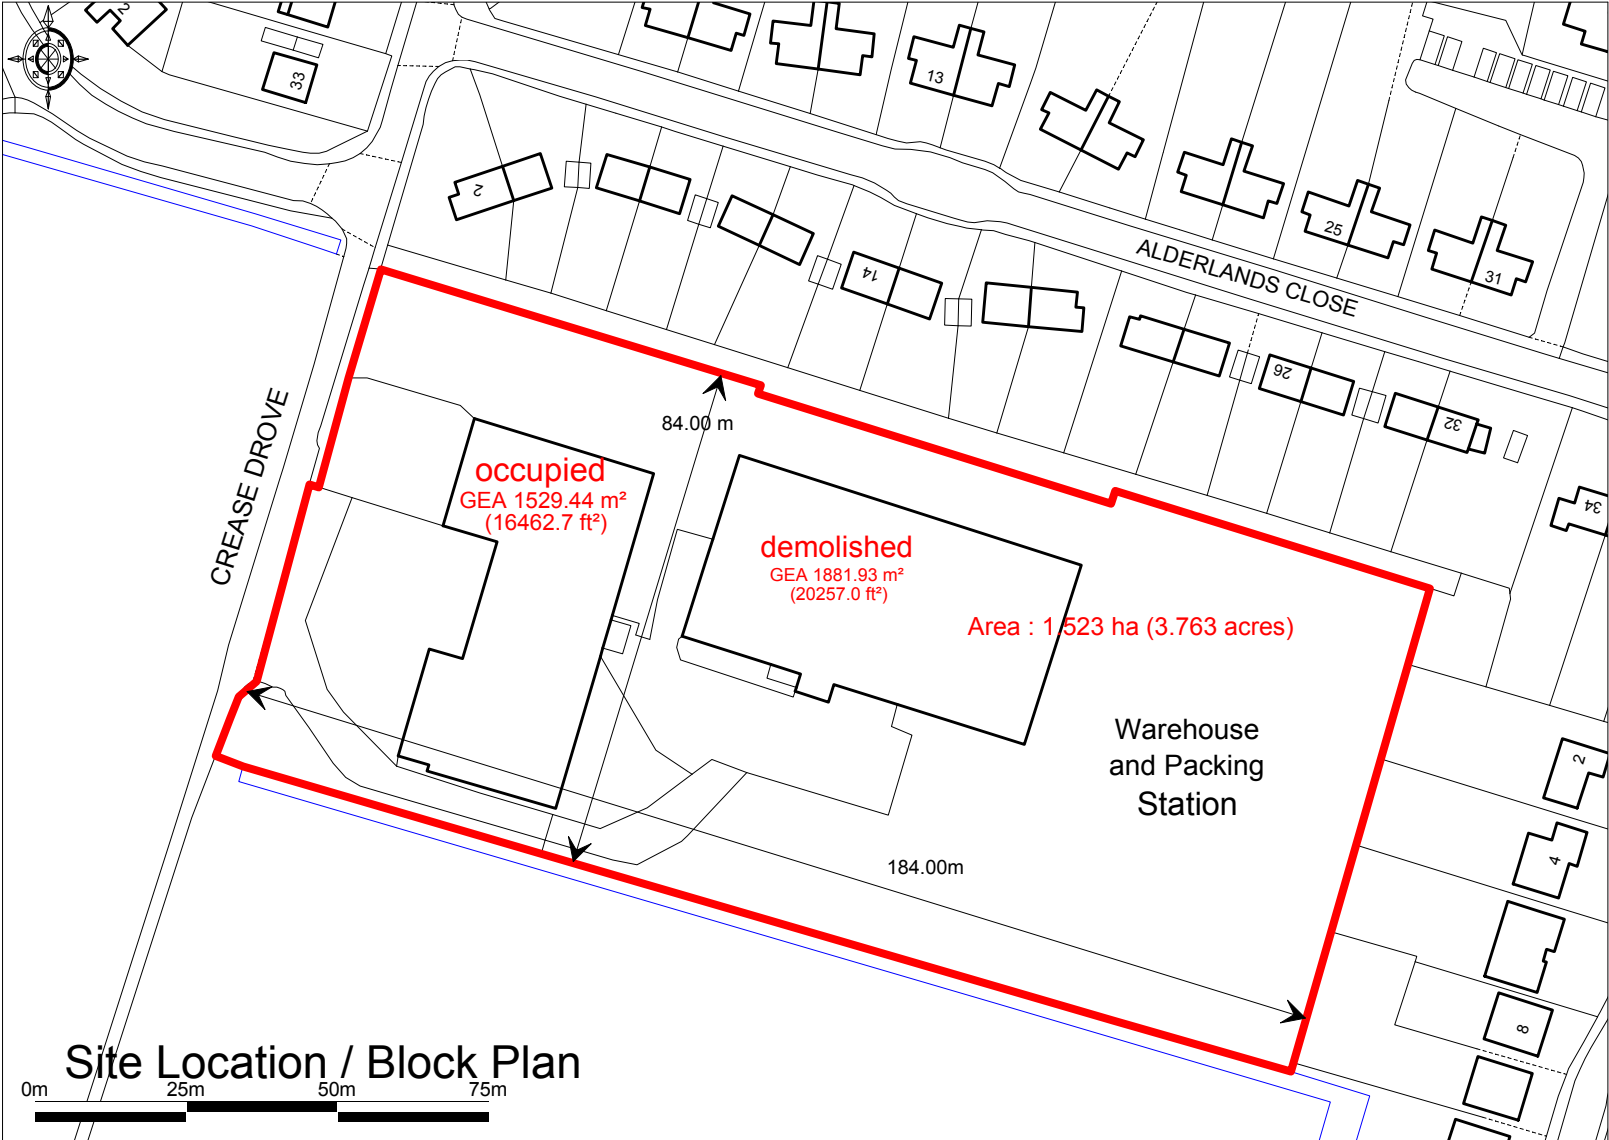

Ordnance Survey © Crown Copyright 2015. All rights reserved. Licence number 100022432. Plotted Scale - 1:1250



Barker Storey Matthews
37 Priestgate, Peterborough PE1 1JL