




Copy of DB32 Private Car
 Overall Length 4.223m
 Overall Width 1.715m
 Overall Body Height 1.392m
 Min Body Ground Clearance 0.233m
 Max Track Width 1.629m
 Lock to Lock Time 1.00s
 Kerb to Kerb Turning Radius 5.780m

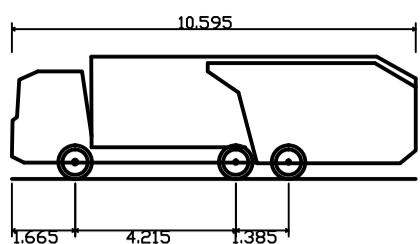


Phoenix 2-23W (with Elite 2 6x4 chassis)
 Overall Length 10.595m
 Overall Width 2.530m
 Overall Body Height 3.205m
 Min Body Ground Clearance 0.410m
 Track Width 2.500m
 Lock to Lock Time 4.00s
 Kerb to Kerb Turning Radius 9.250m

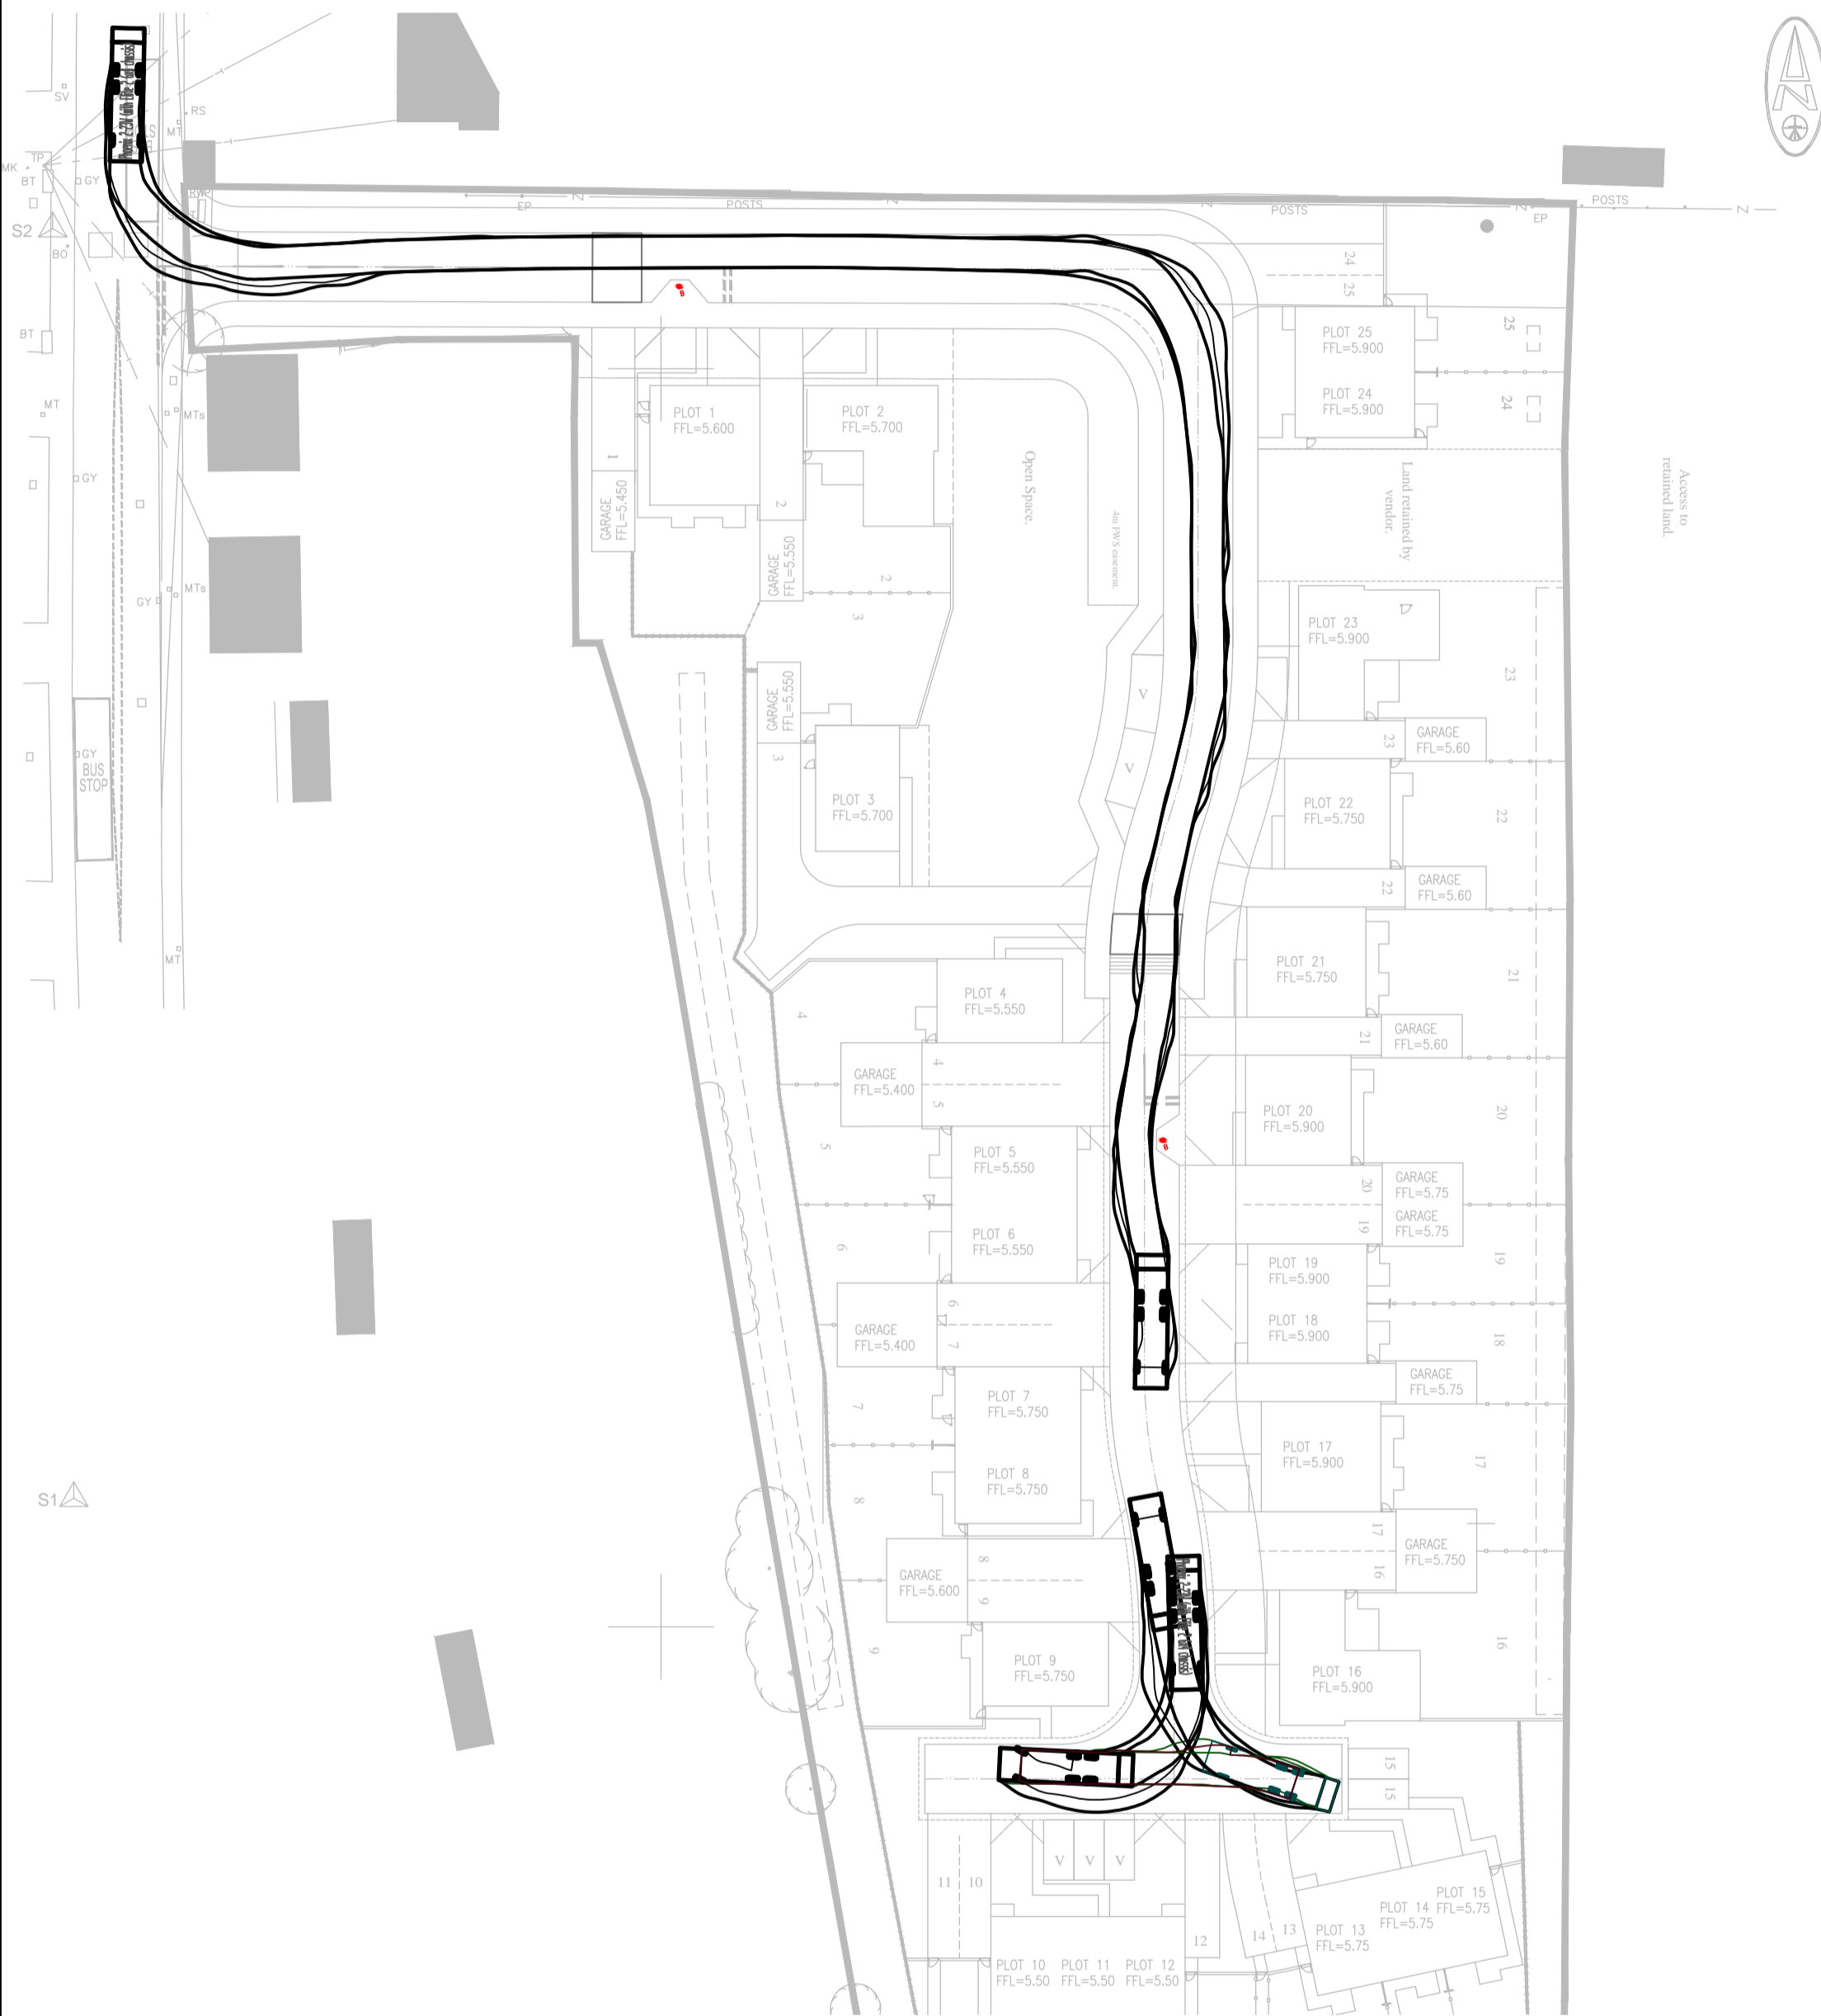

Plan On Refuse Freighter Swept Path (1:500)

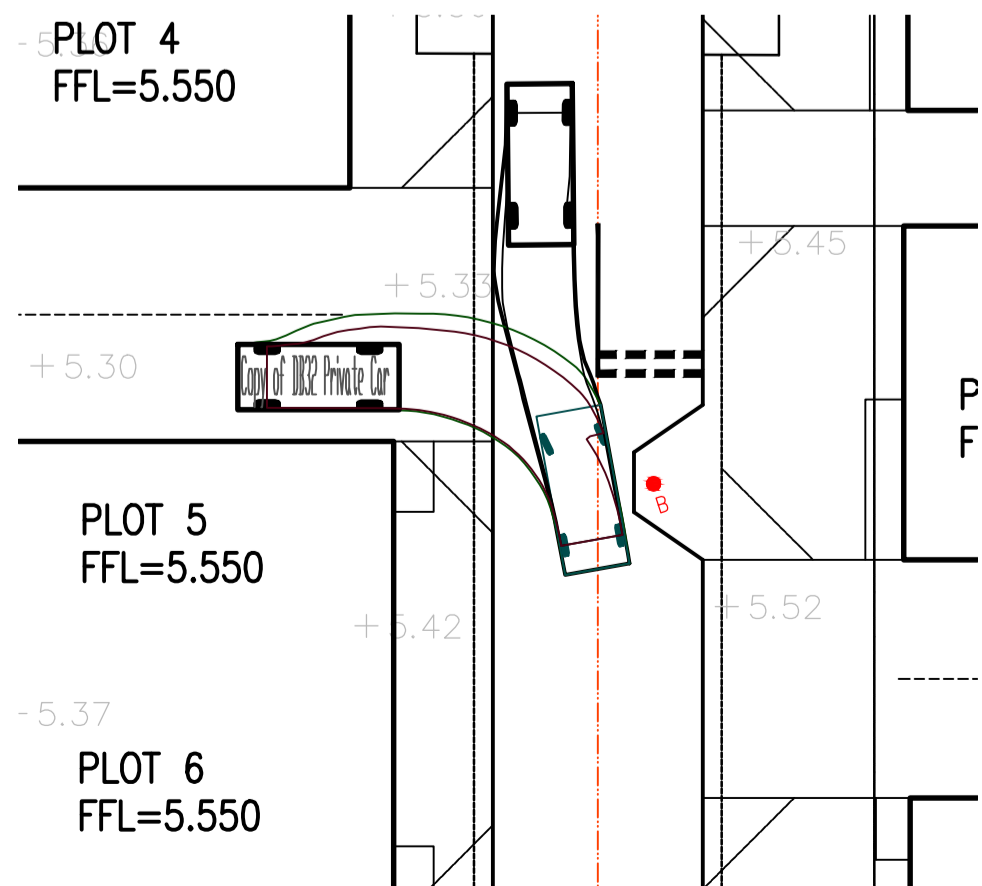

Light Vehicle Swept Path Adjacent to Build Out (1:200)

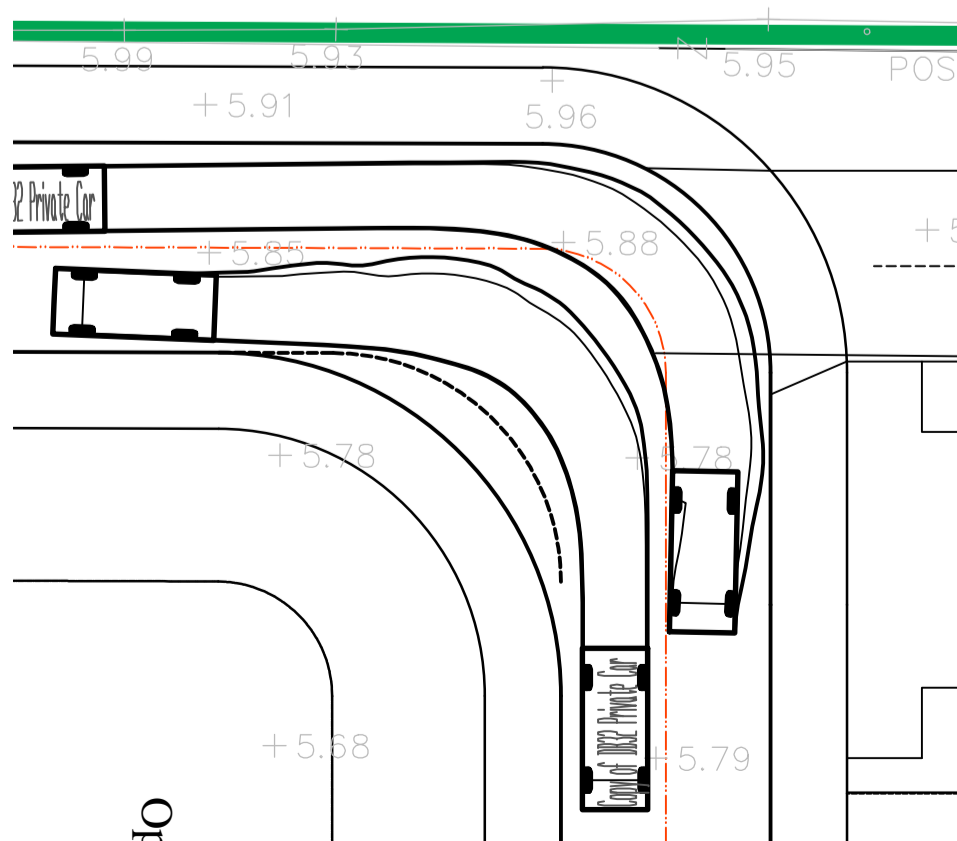

Light Vehicle Swept Path at 90 Degree Bend (1:200)

Notes:

1. Do not scale from this drawing.
2. In case of any discrepancies in drawings, details or bills, refer to engineers for clarification: unilateral decisions by the Contractor will not be accepted.
3. This drawing is to be read in conjunction with all related Architects, Consultants & Sub-Contractors drawings and specifications.
4. The Contractor is advised that all design drawings and information are to be read concurrently and any discrepancies or omissions reported directly to Chiltern Design Limited

CHILTERN DESIGN
 CONSULTING ENGINEERS
 Chiltern Design Ltd, Incuba Business Centre, 1 Brewers Hill Road, Dunstable, Bedfordshire,
 LU6 1AA, Tel: 01582 879640
 E-mail: info@chilterndesign.co.uk, Web: www.chilterndesign.co.uk Registered in England and
 Wales 7873044

© Chiltern Design Limited
 The contents of this drawing may not be reproduced in whole or in part without the prior written permission of Chiltern Design Limited.

Drawing Status
PRELIMINARY

Client
LODGE PARK
 LIMITED

Rev.	Description	By	Date	Chk'd

Project Title
**EYE GREEN
 PETERBOROUGH**
 Drawing Title
VEHICLE TRACKING

Date	Jan16
Drawn	MS
Scale	1:500@A2

Project No.	Drawing No.	Rev.
383	TR1	-